



2nd Beeston
Sea Scouts

EXISTING BLOCKPLAN

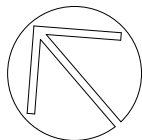


1:500 @ A3

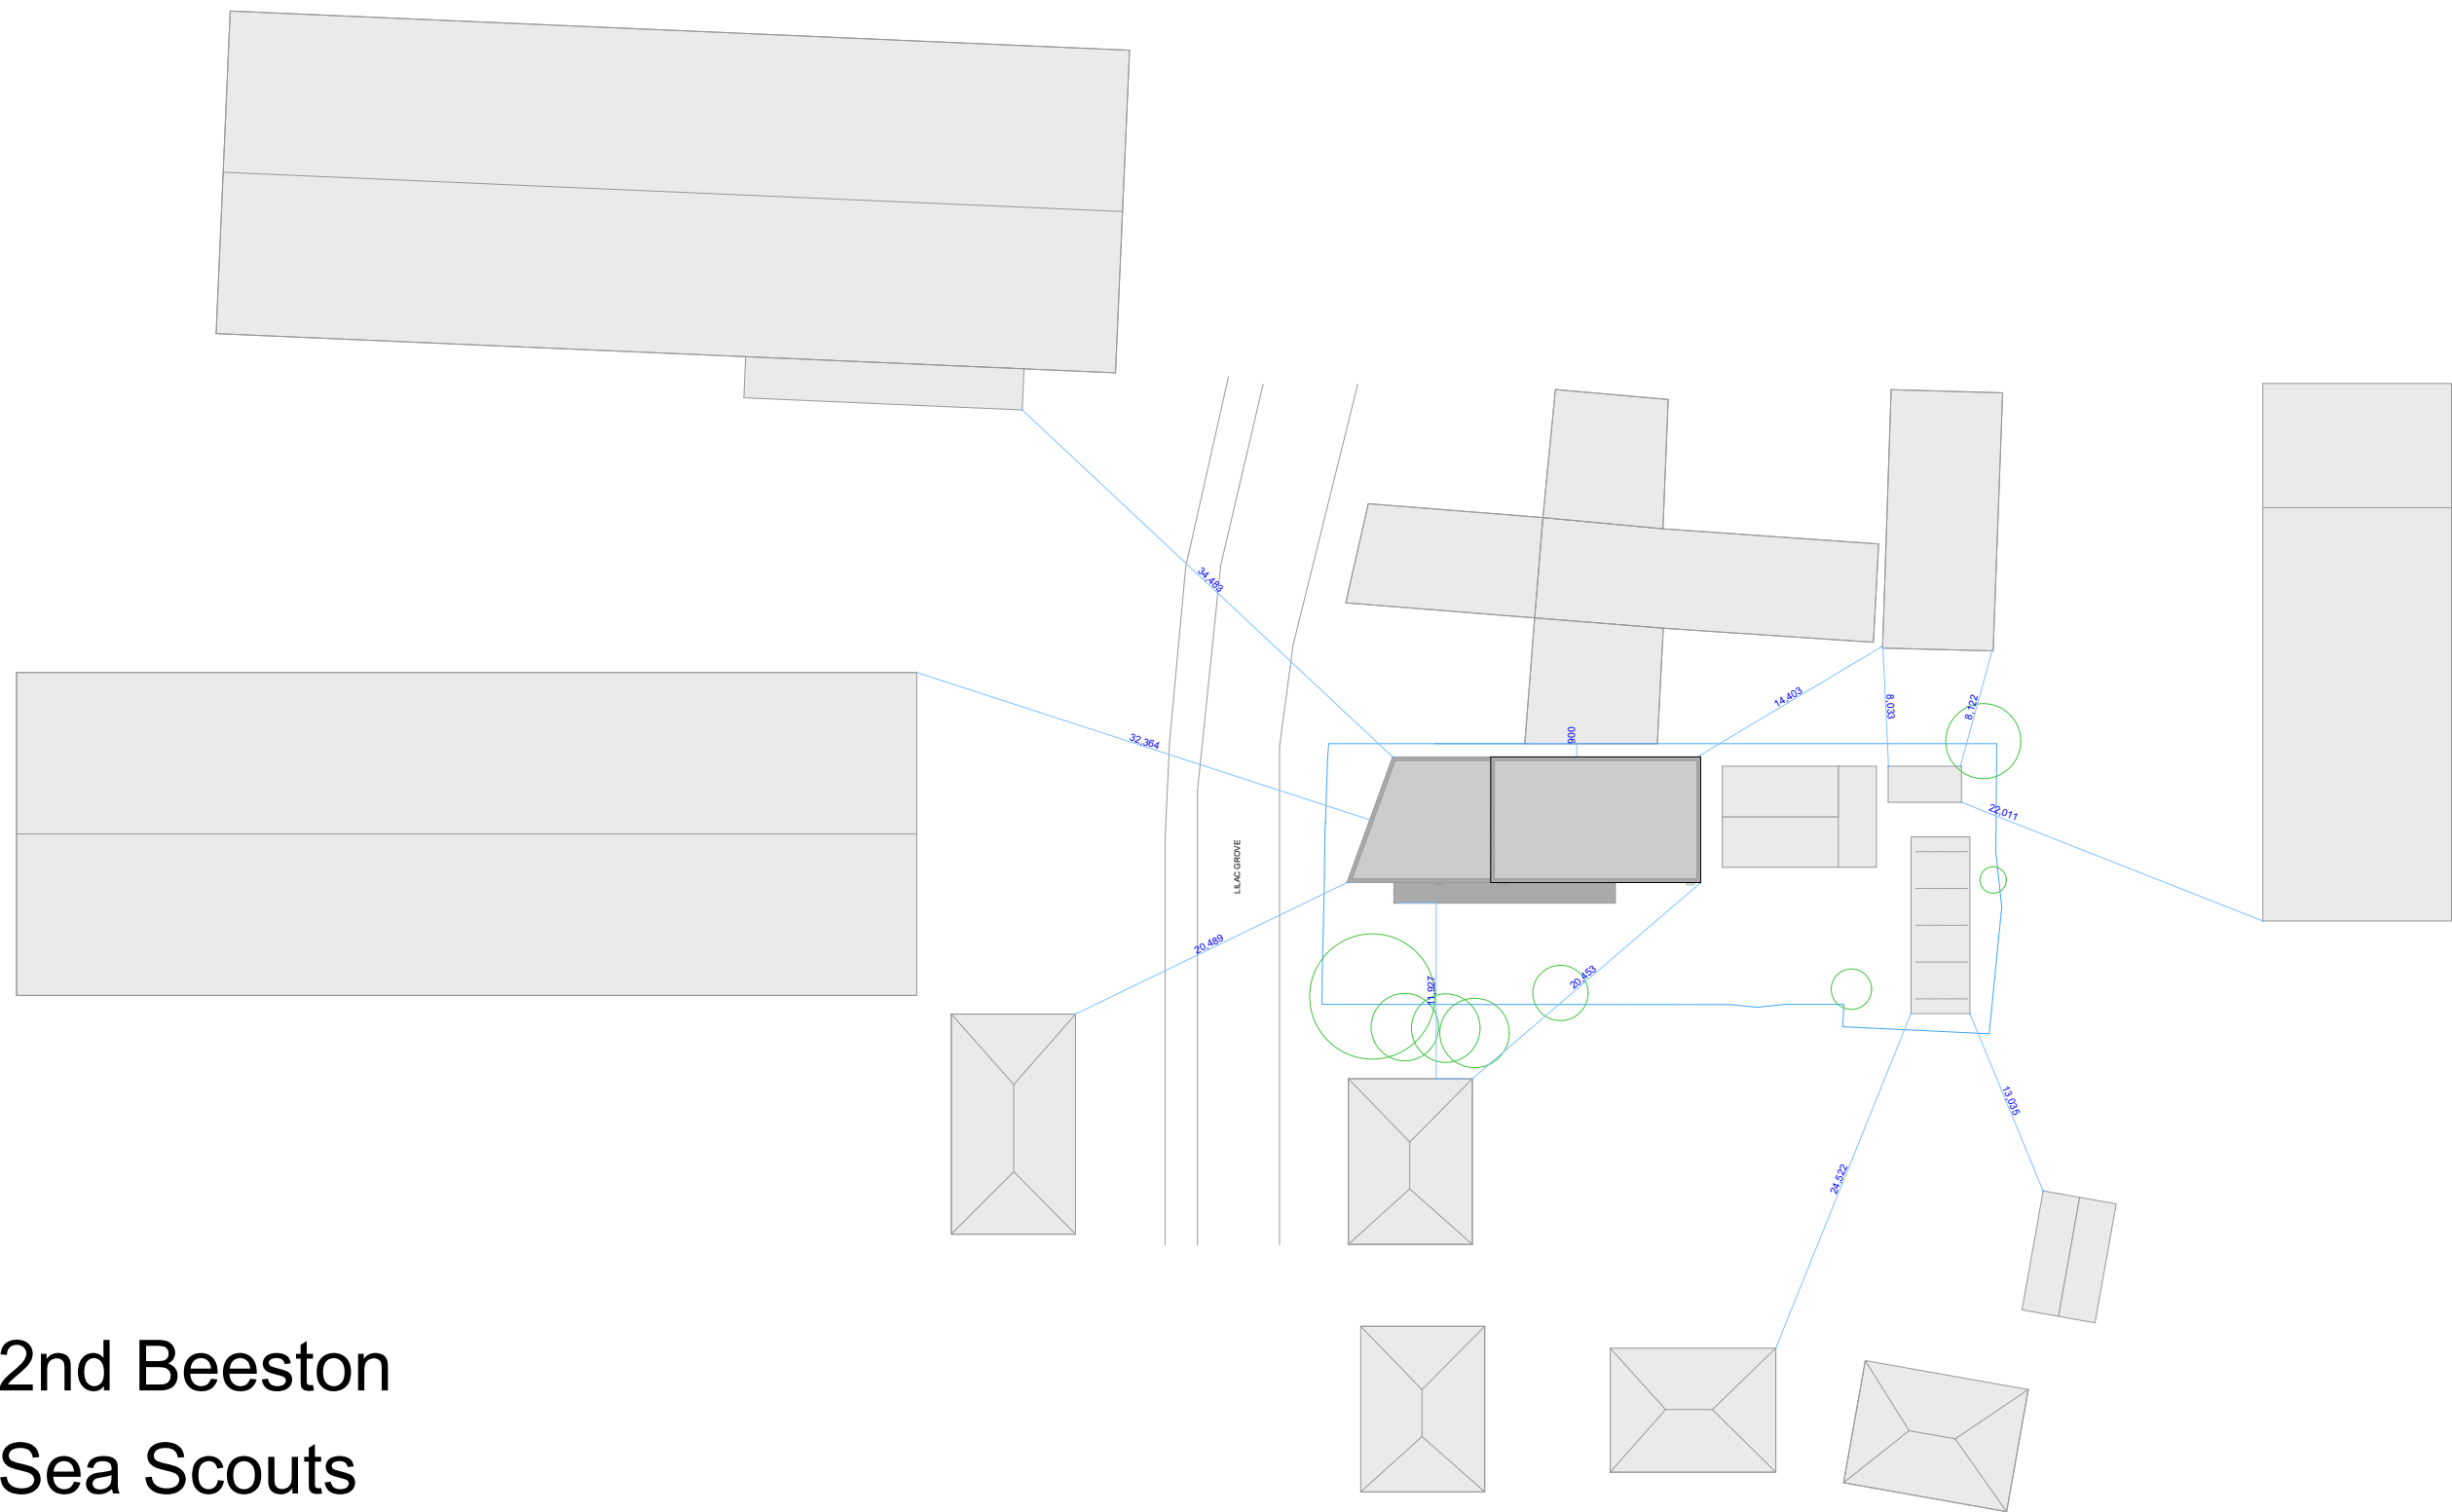

2nd Beeston Sea Scouts

Revision A - 28.03.20 - Dimensions added for relocated portacabin

PROPOSED BLOCKPLAN

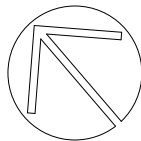

1:500 @ A3

NG9 1PF

2nd Beeston
Sea Scouts

EXISTING SITEPLAN



VIEW FROM GARAGE



VIEW FROM ROAD



EXISTING BUILDINGS
(photo to the right)



lilac grove original 1 1:6.94



NEW BUILDING
192 sqm

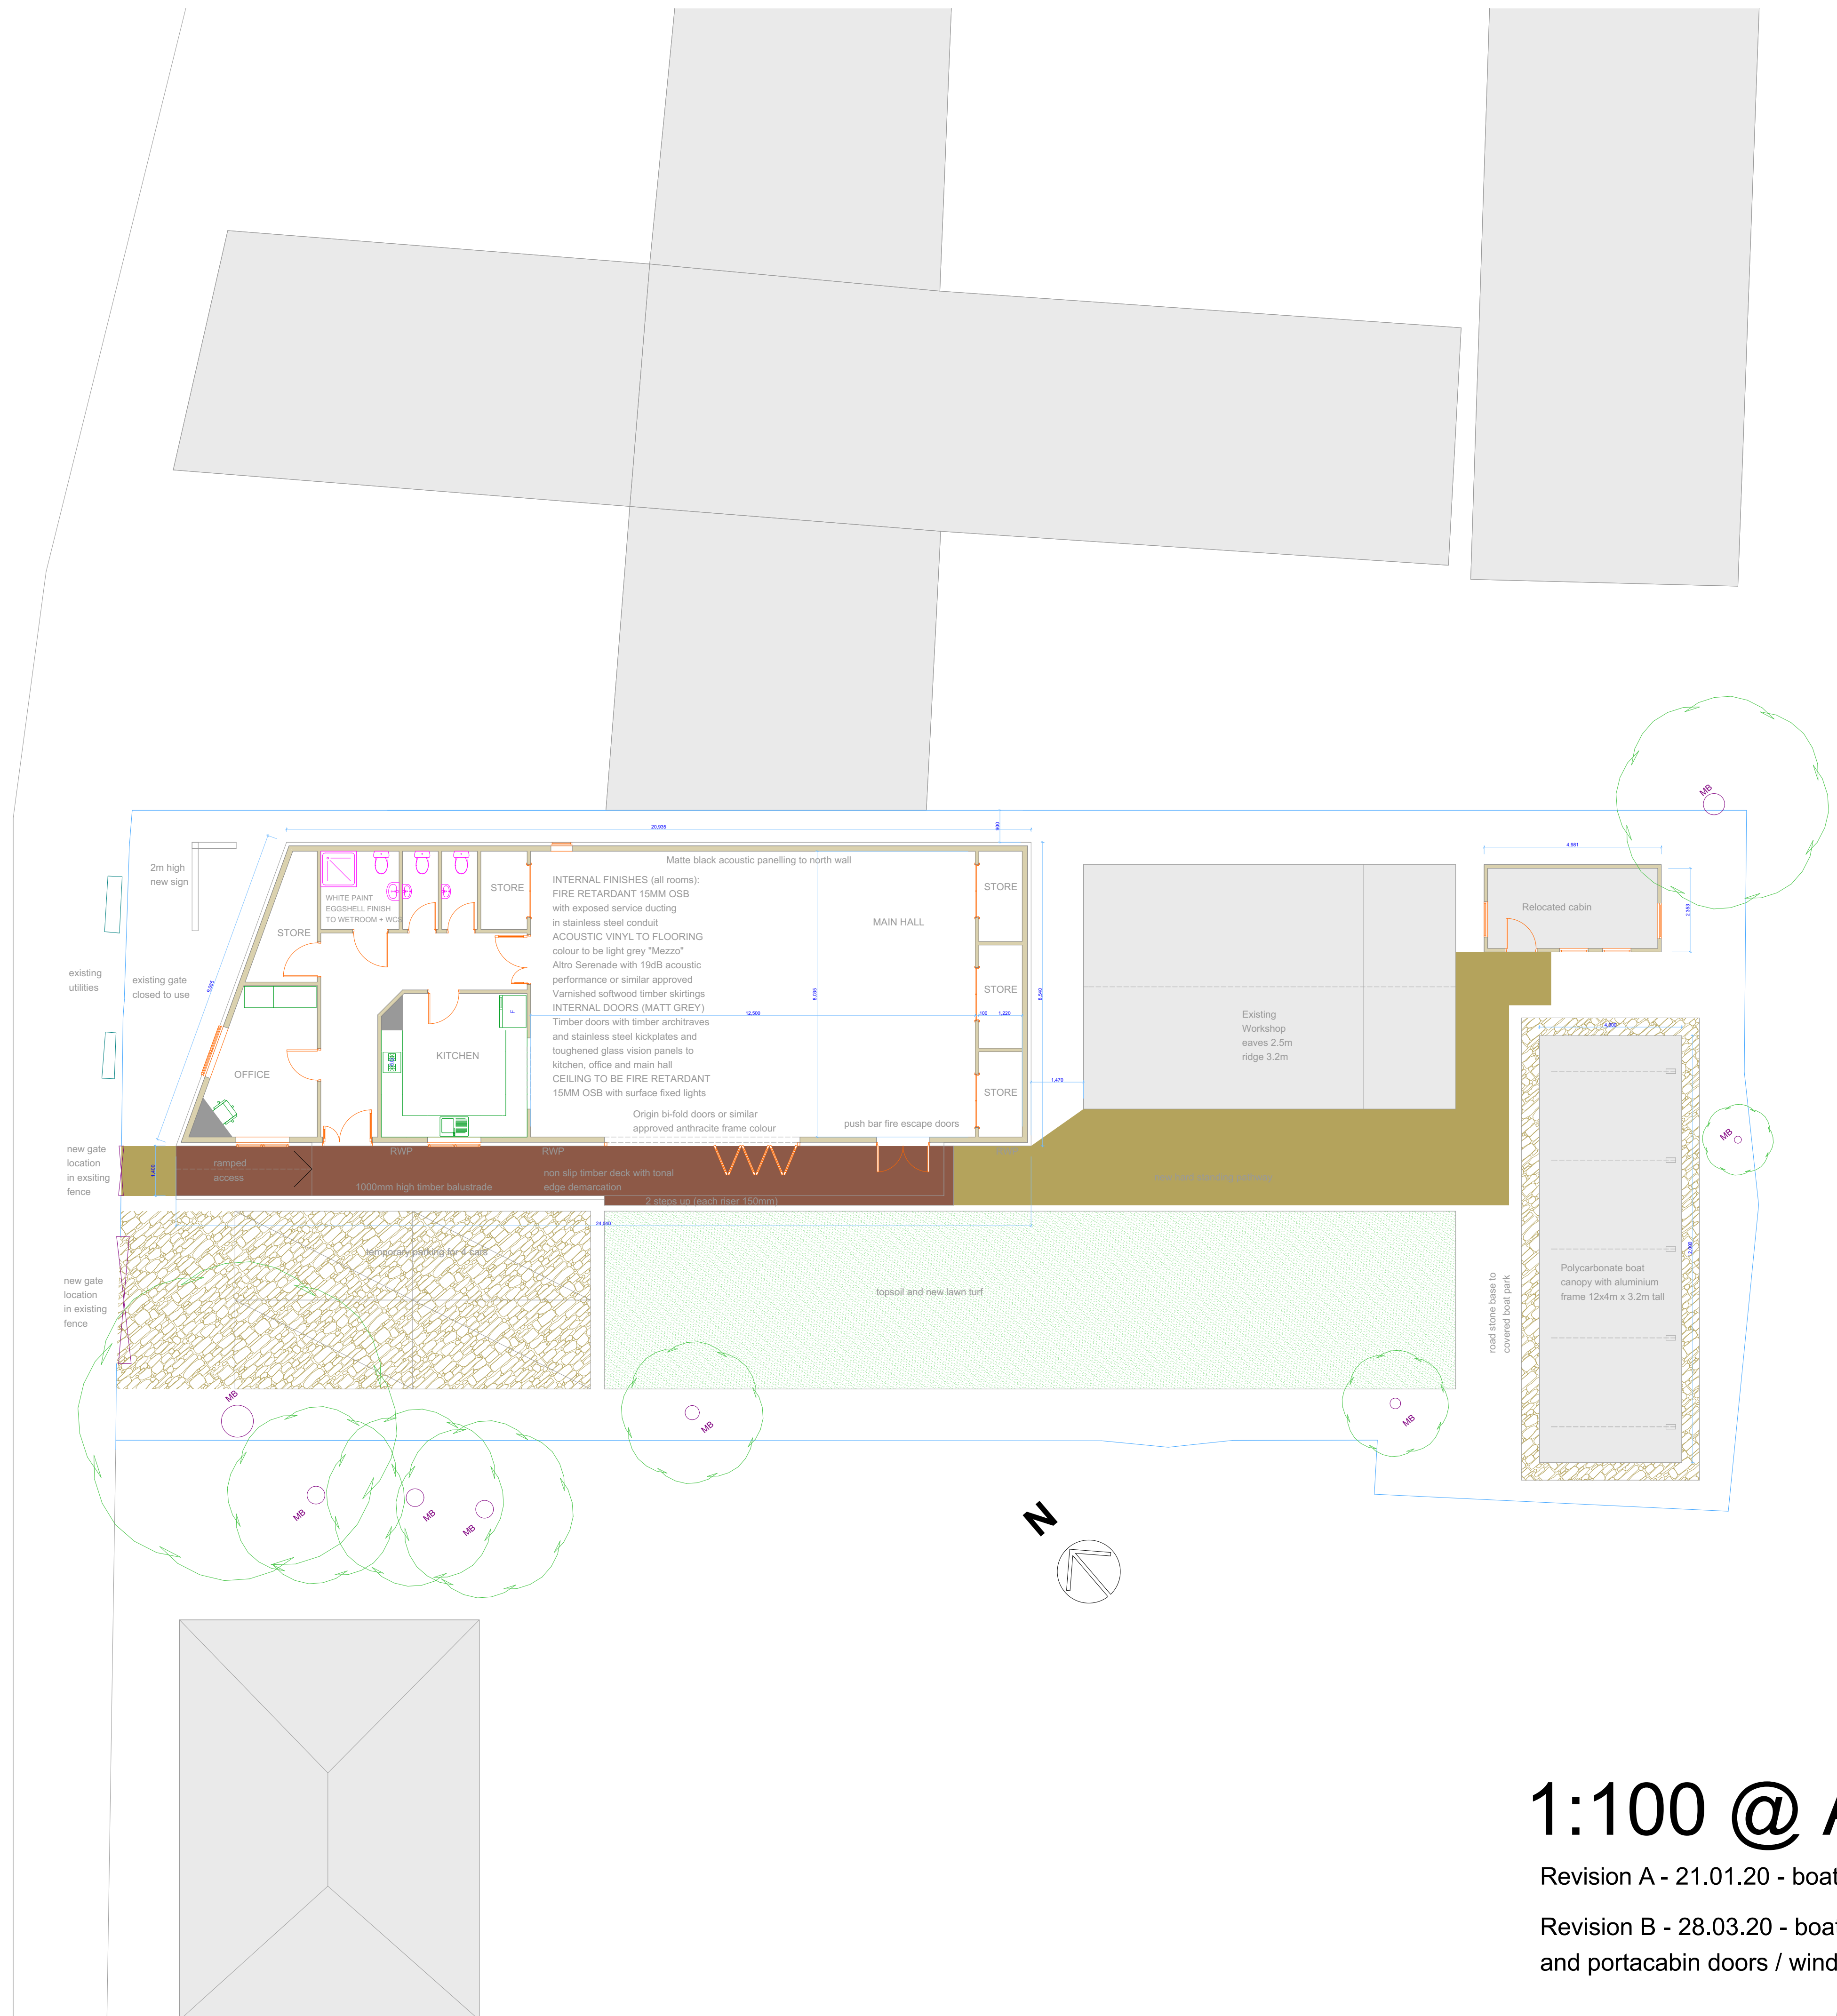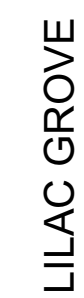

1:100 @ A1

Revision A - 21.01.20 - boat canopy


Revision B - 28.03.20 - boat canopy height
and portacabin doors / windows added

NG9 1PF

2nd Beeston
Sea Scouts

PROPOSED
ROOF PLAN

NEW BUILDING
192 sqm

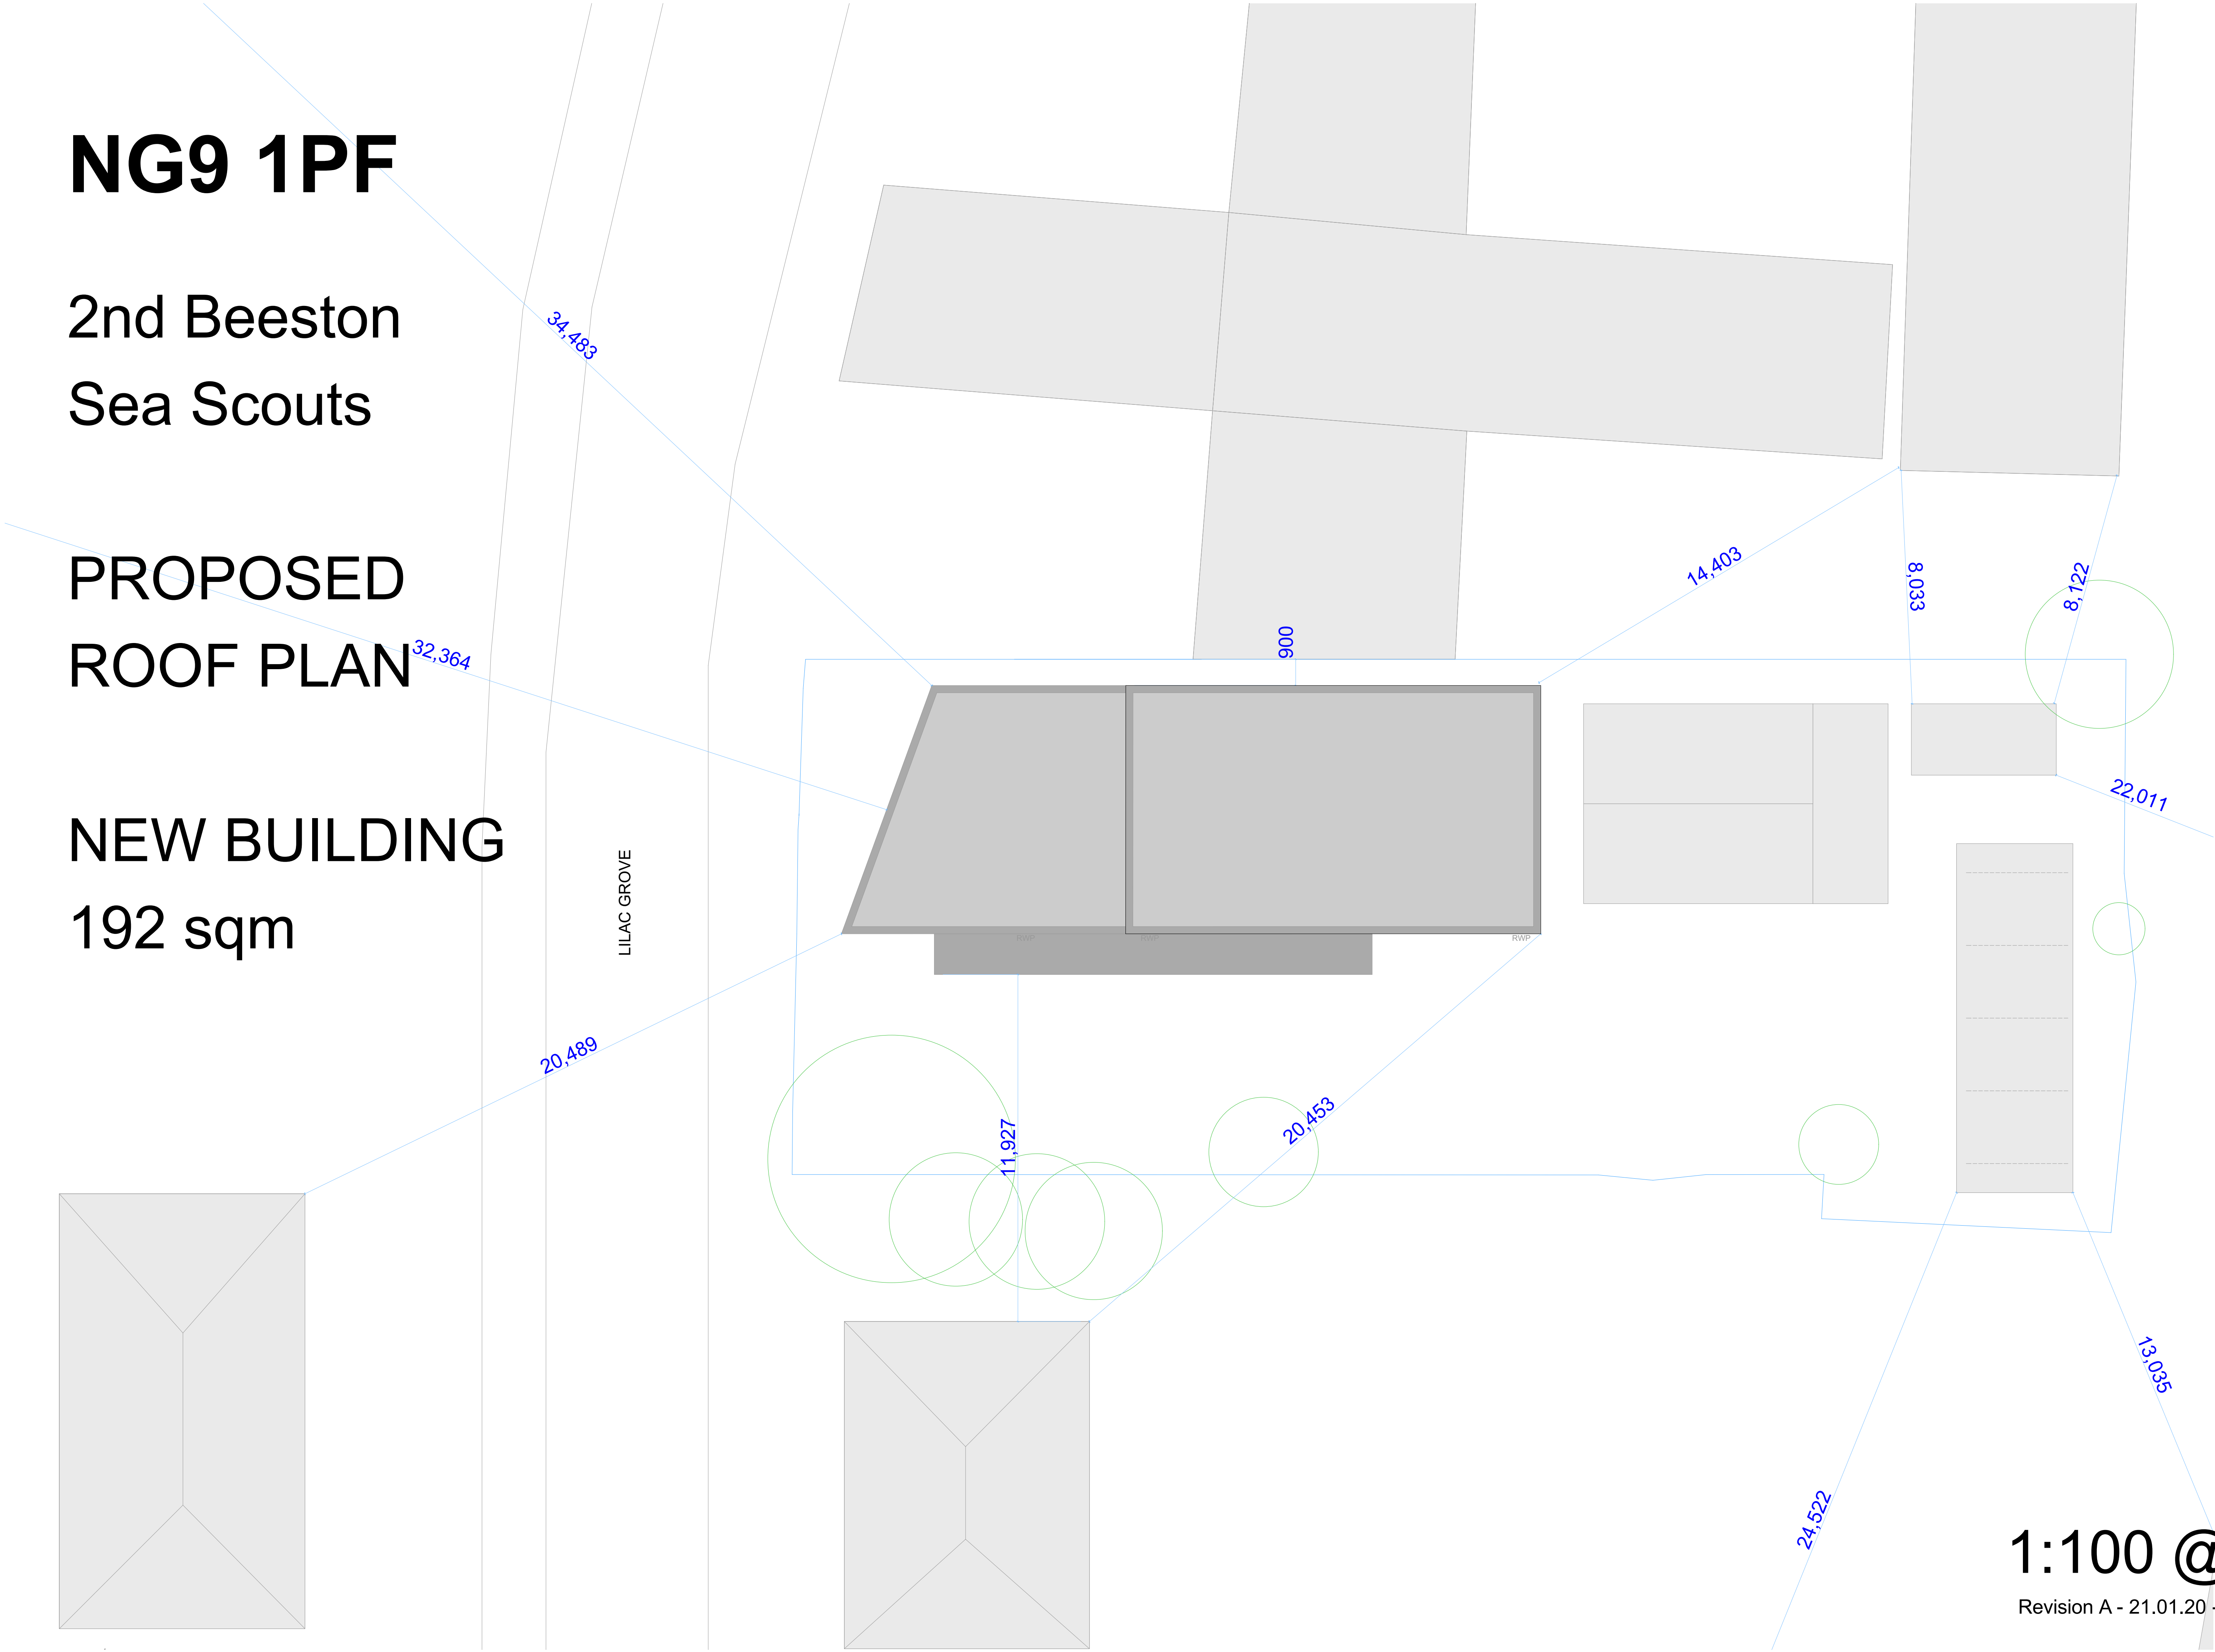

1:100 @ A1

Revision A - 21.01.20 - boat canopy